


## 280 litre Solar Ready T/store heated from oil or gas boiler with connections for radiator system, towel rail system or oxygen barrier u/f system.

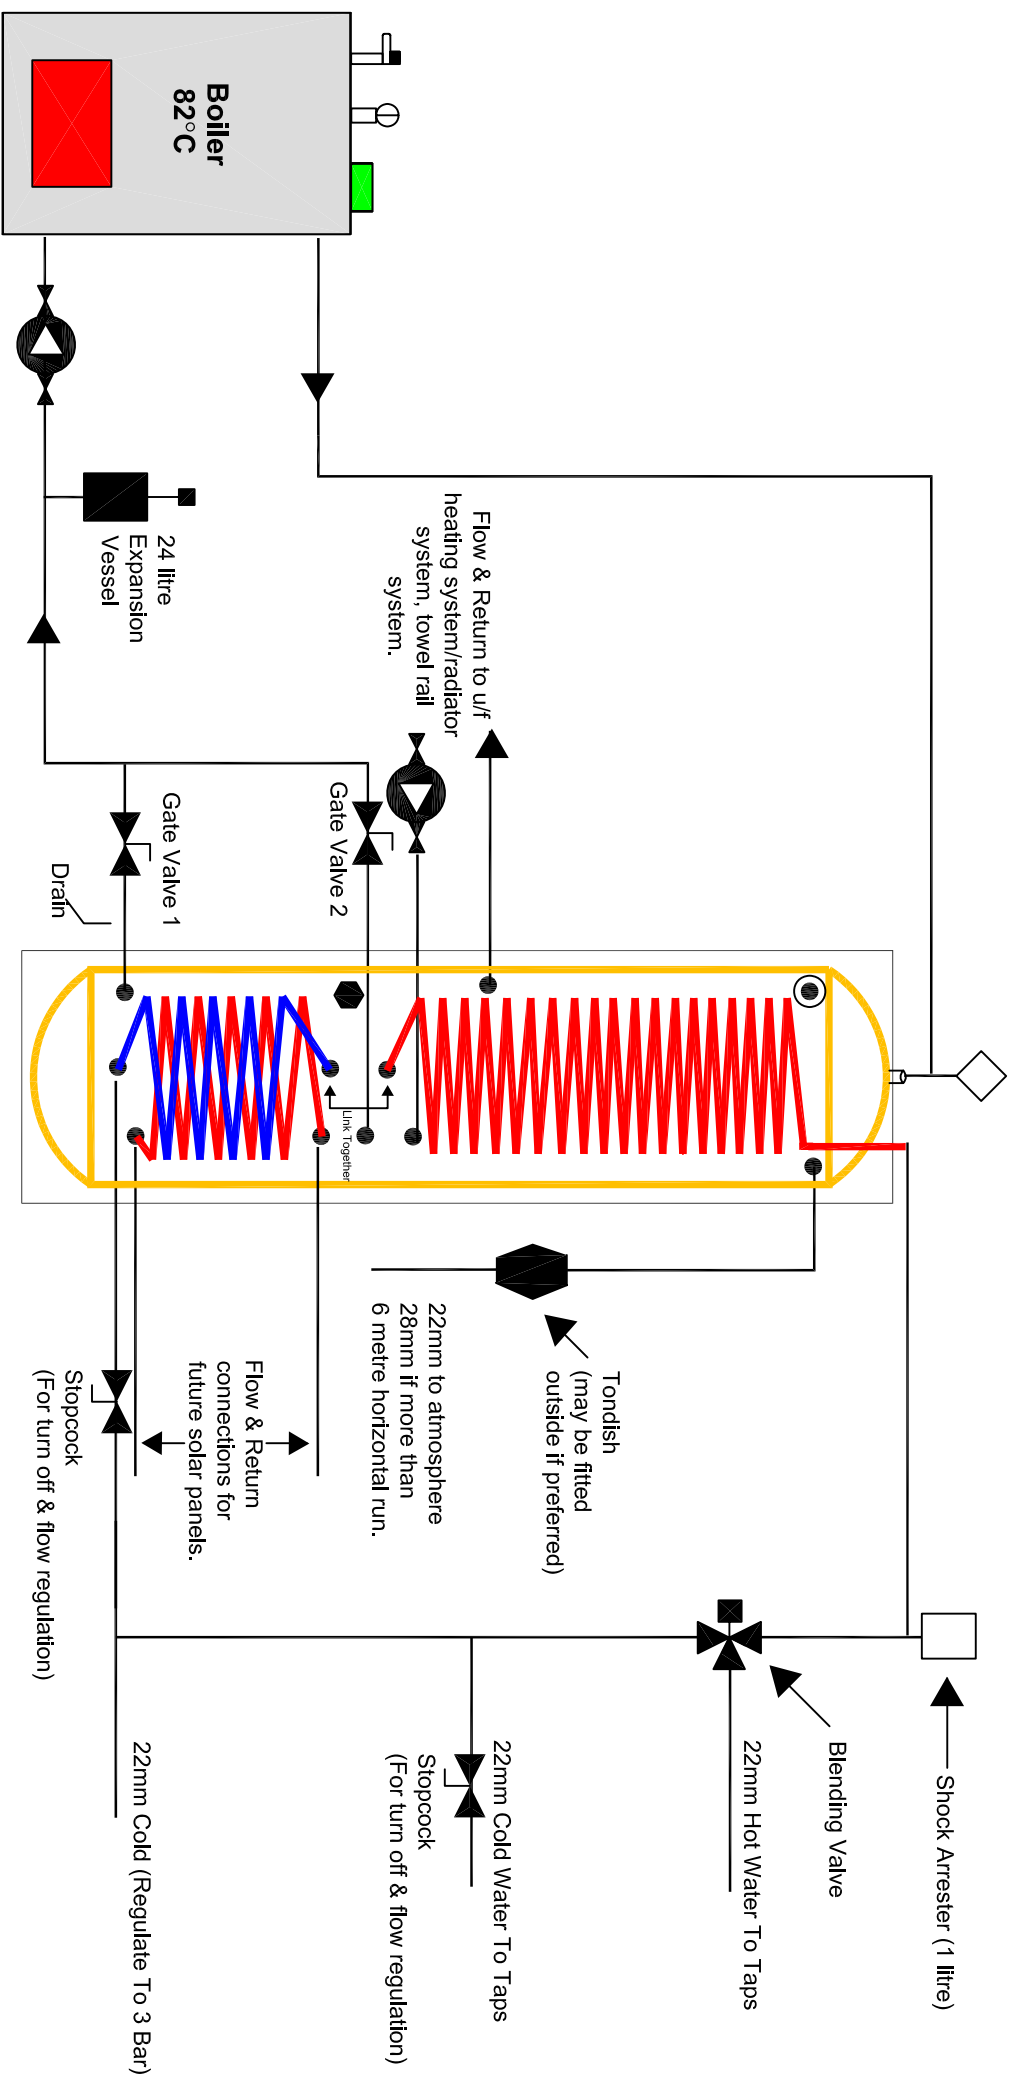

\* If not using solar, close gate valve 2 and open gate valve 1. When solar panels are connected close gate valve 1 and open gate valve 2.

\*\* Link double arrows

\*\*\* Expansion vessel size shown is usual size for this type of installation, but boiler size & length of pipe runs may alter this.

**UFD6 - 280ST/EHW/F-SOL/R/TR**