


280 litre Solar T/Store heated from oil or gas boiler with secondary heat source requiring open vent. Cylinder at same floor level as secondary heat source (i.e. bungalow). Connections for radiator, towel rail or oxygen barrier u/f heating system.

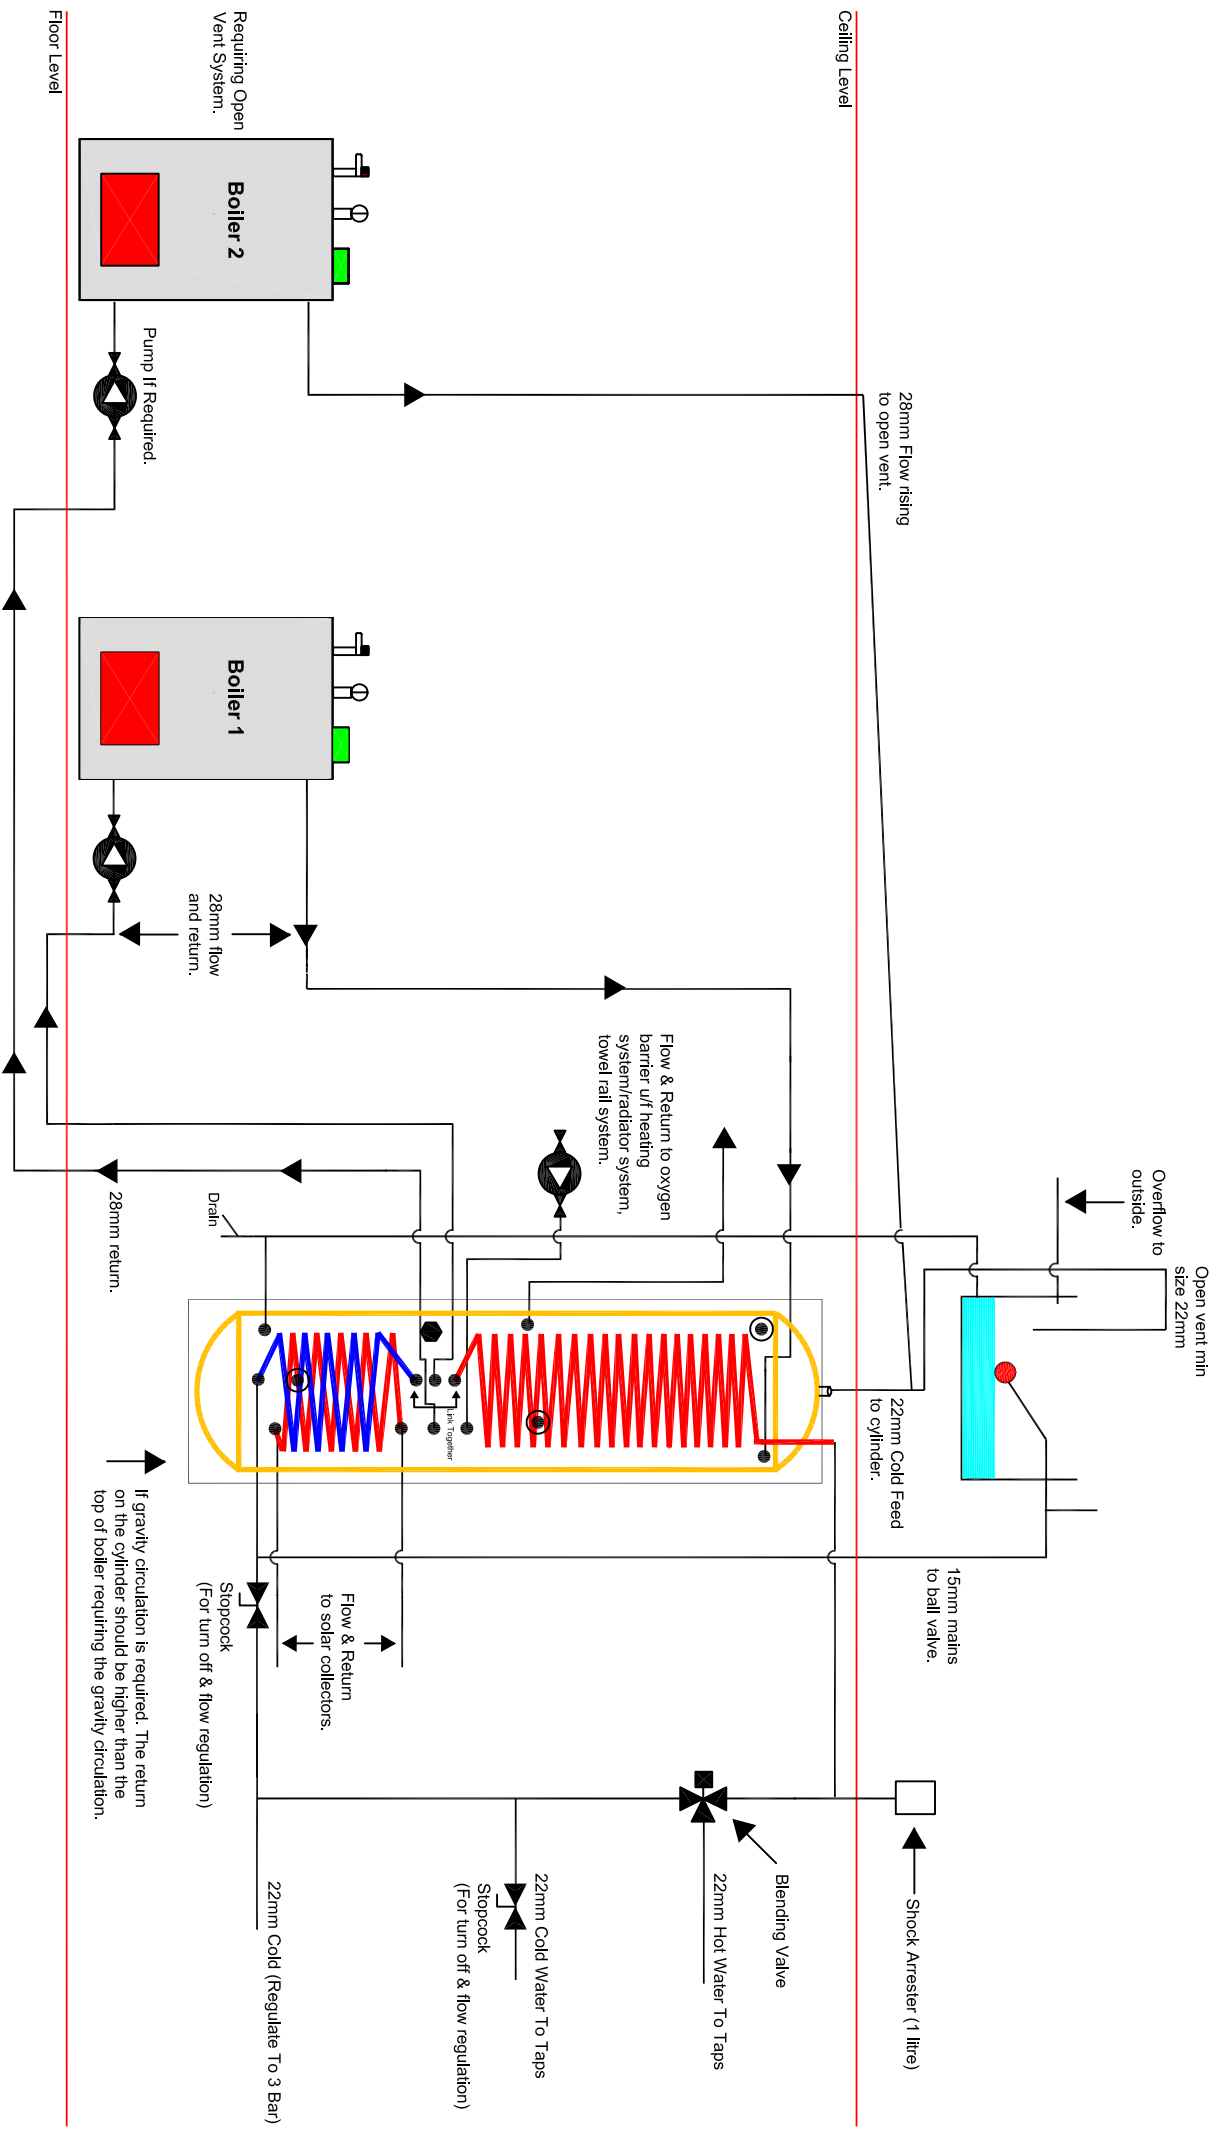

* Link double arrows

** Expansion vessel size shown is usual size for this type of installation, but boiler size & length of pipe runs may alter this.