


280 litre Solar T/store heated from oil or gas boiler with secondary heat source requiring open vent. Cylinder at floor level above boilers. Connections for radiator, towel rail or oxygen barrier u/f heating system.

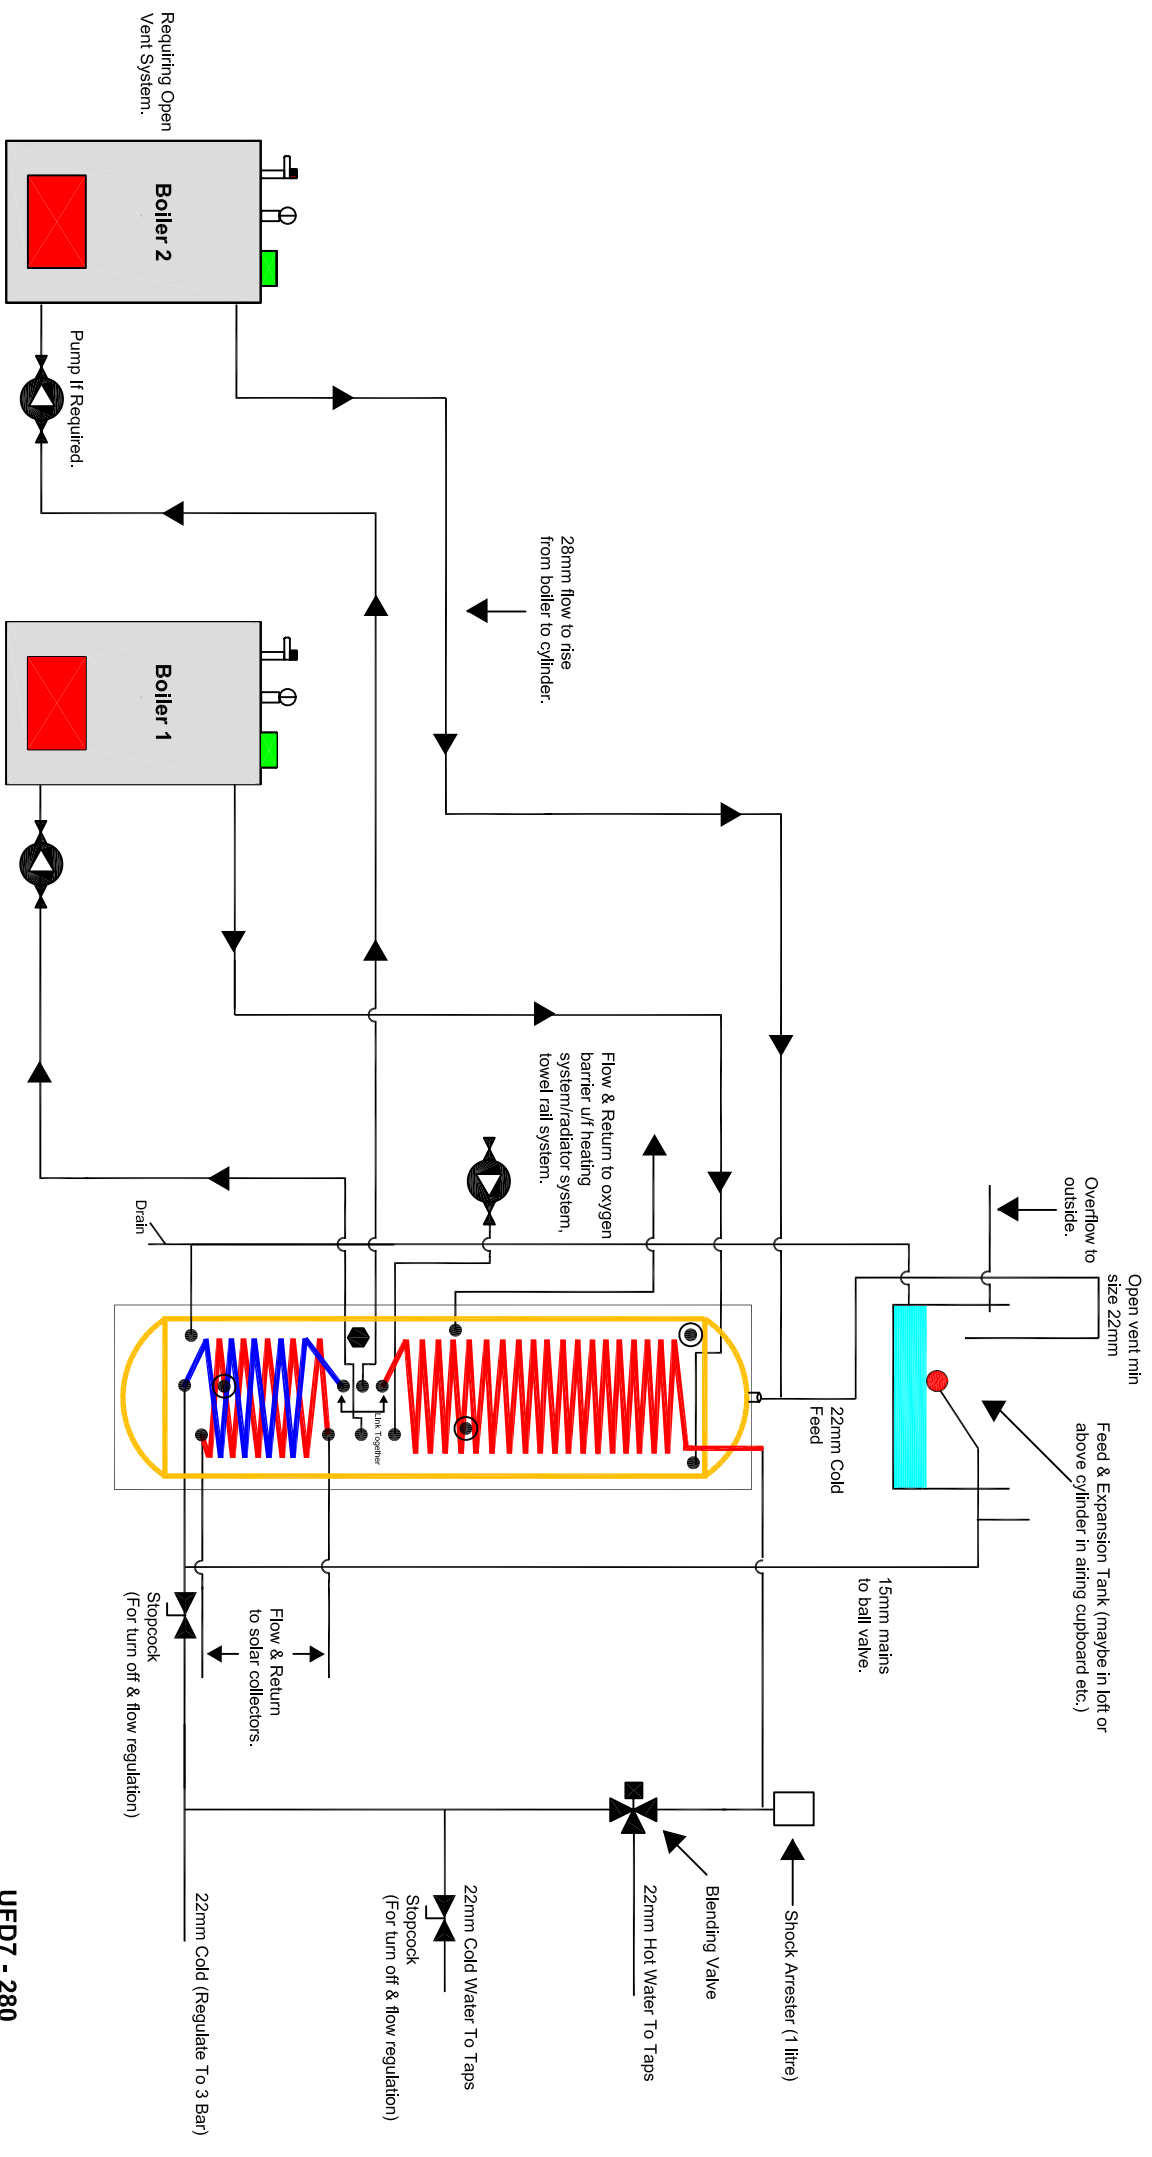

* Link double arrows
** Expansion vessel size shown is usual size for this type of installation, but boiler size & length of pipe runs may alter this.